

PROFORMA B

CONTENTS OF SHEET

GROUND FLOOR PLAN
SECTIONS

STAMP OF DATE OF RECEIPT OF PLAN

STAMP OF DATE OF APPROVAL OF PLAN

REV DESCRIPTION DATE SIGN

DESCRIPTION OF PROPOSAL & PROPERTY

PROP. BLDG ON PLOT NO 279
R D P-4 OF CHARKOP.
KANDIVLI III S NO
149 OF KANDIVLI &
S NO 40 (Pt) & 41 (Pt)
OF CHARKOP

NAME OF OWNER


KANDIVLI RIDHDHI
SIDHDHI Co-op
HOUSING SOCIETY.
(Proposed)

Signature of owner


JOB No	DATE	DRN BY
1430	30-12-91	SUNNY
DRG No	SCALE	CHKD BY
2/4	0'-1" = 8'-0"	
NAME ADDRESS & SIGNATURE OF ARCHITECT		

H A MEHTA

ARCHITECTS & ENGINEERS,
SONA THEATRE BLDG 1ST FLOOR,
KANDIVLI(W) BOMBAY-67

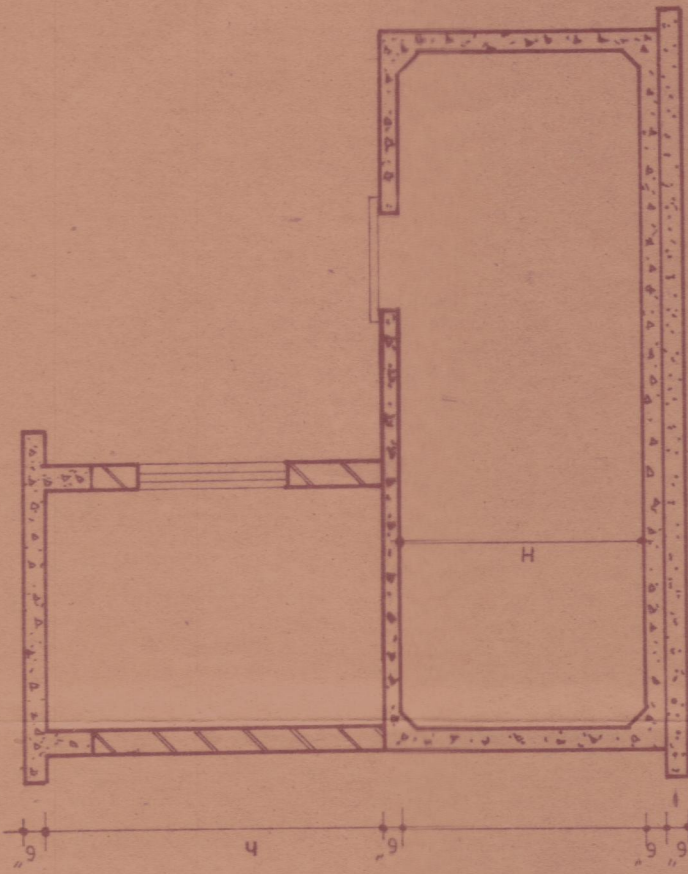


SECTION A A

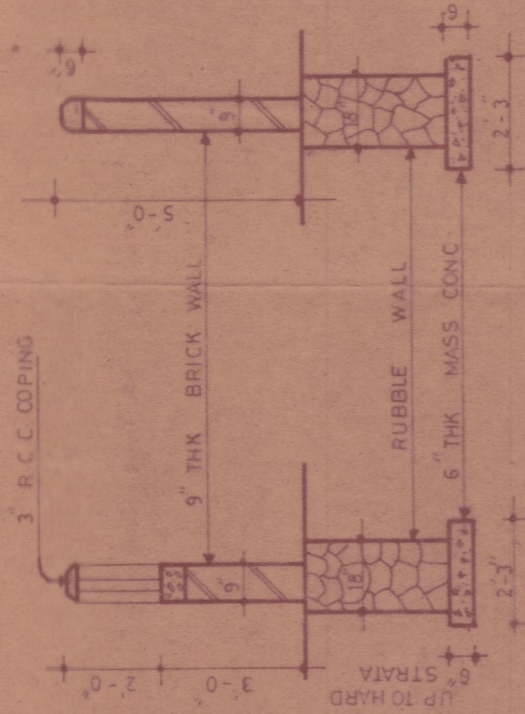


SECTION B B


SECTIONS OF COMPOUND WALL

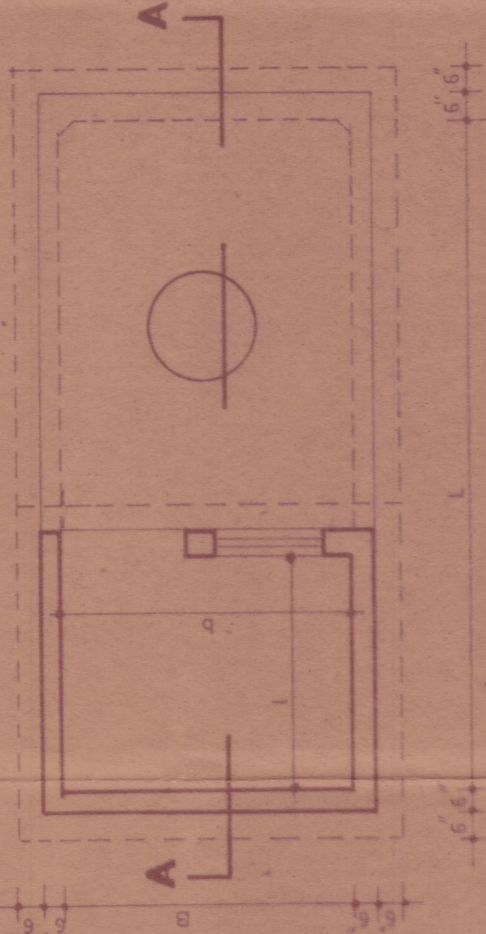

PLAN OF SUCTION TANK

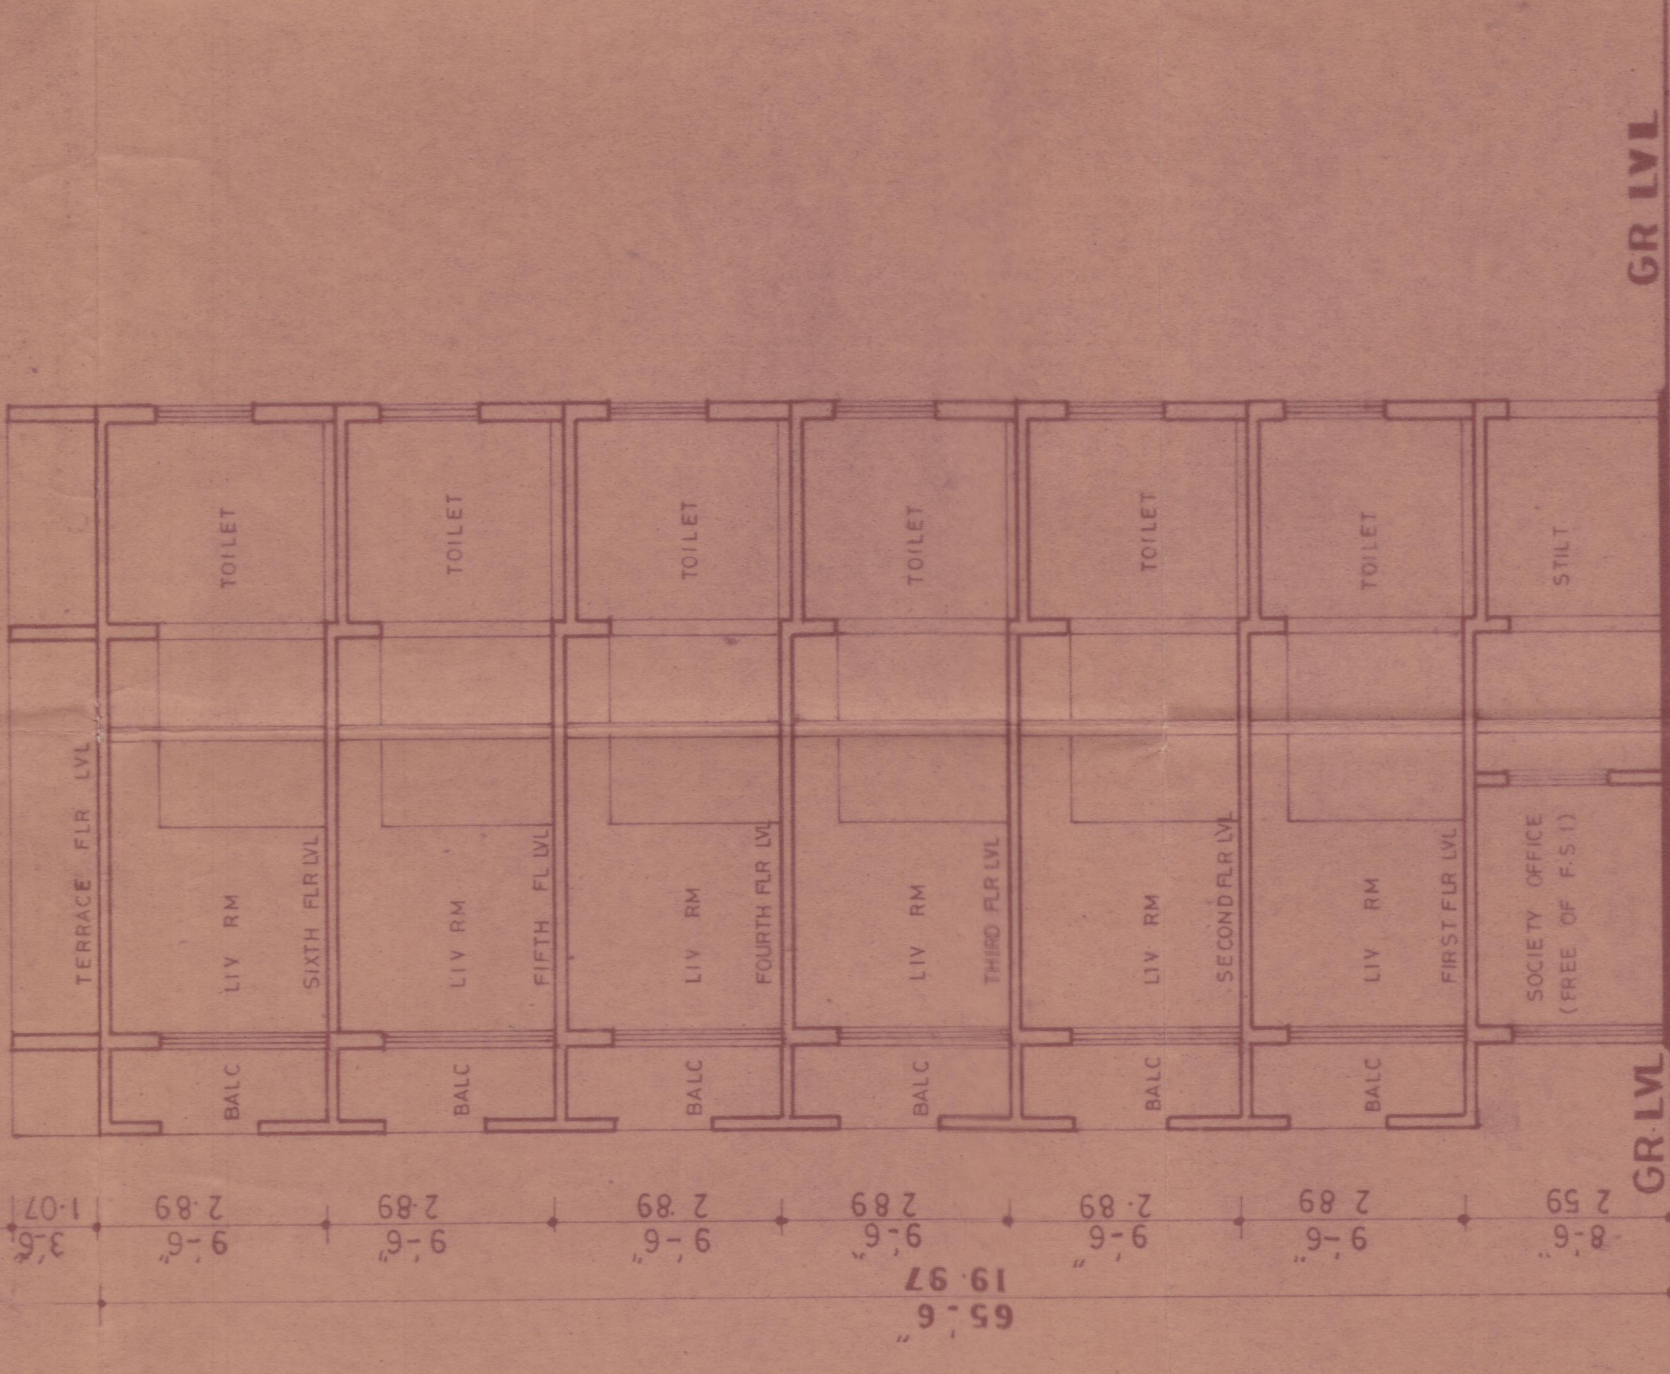

SECTION BB

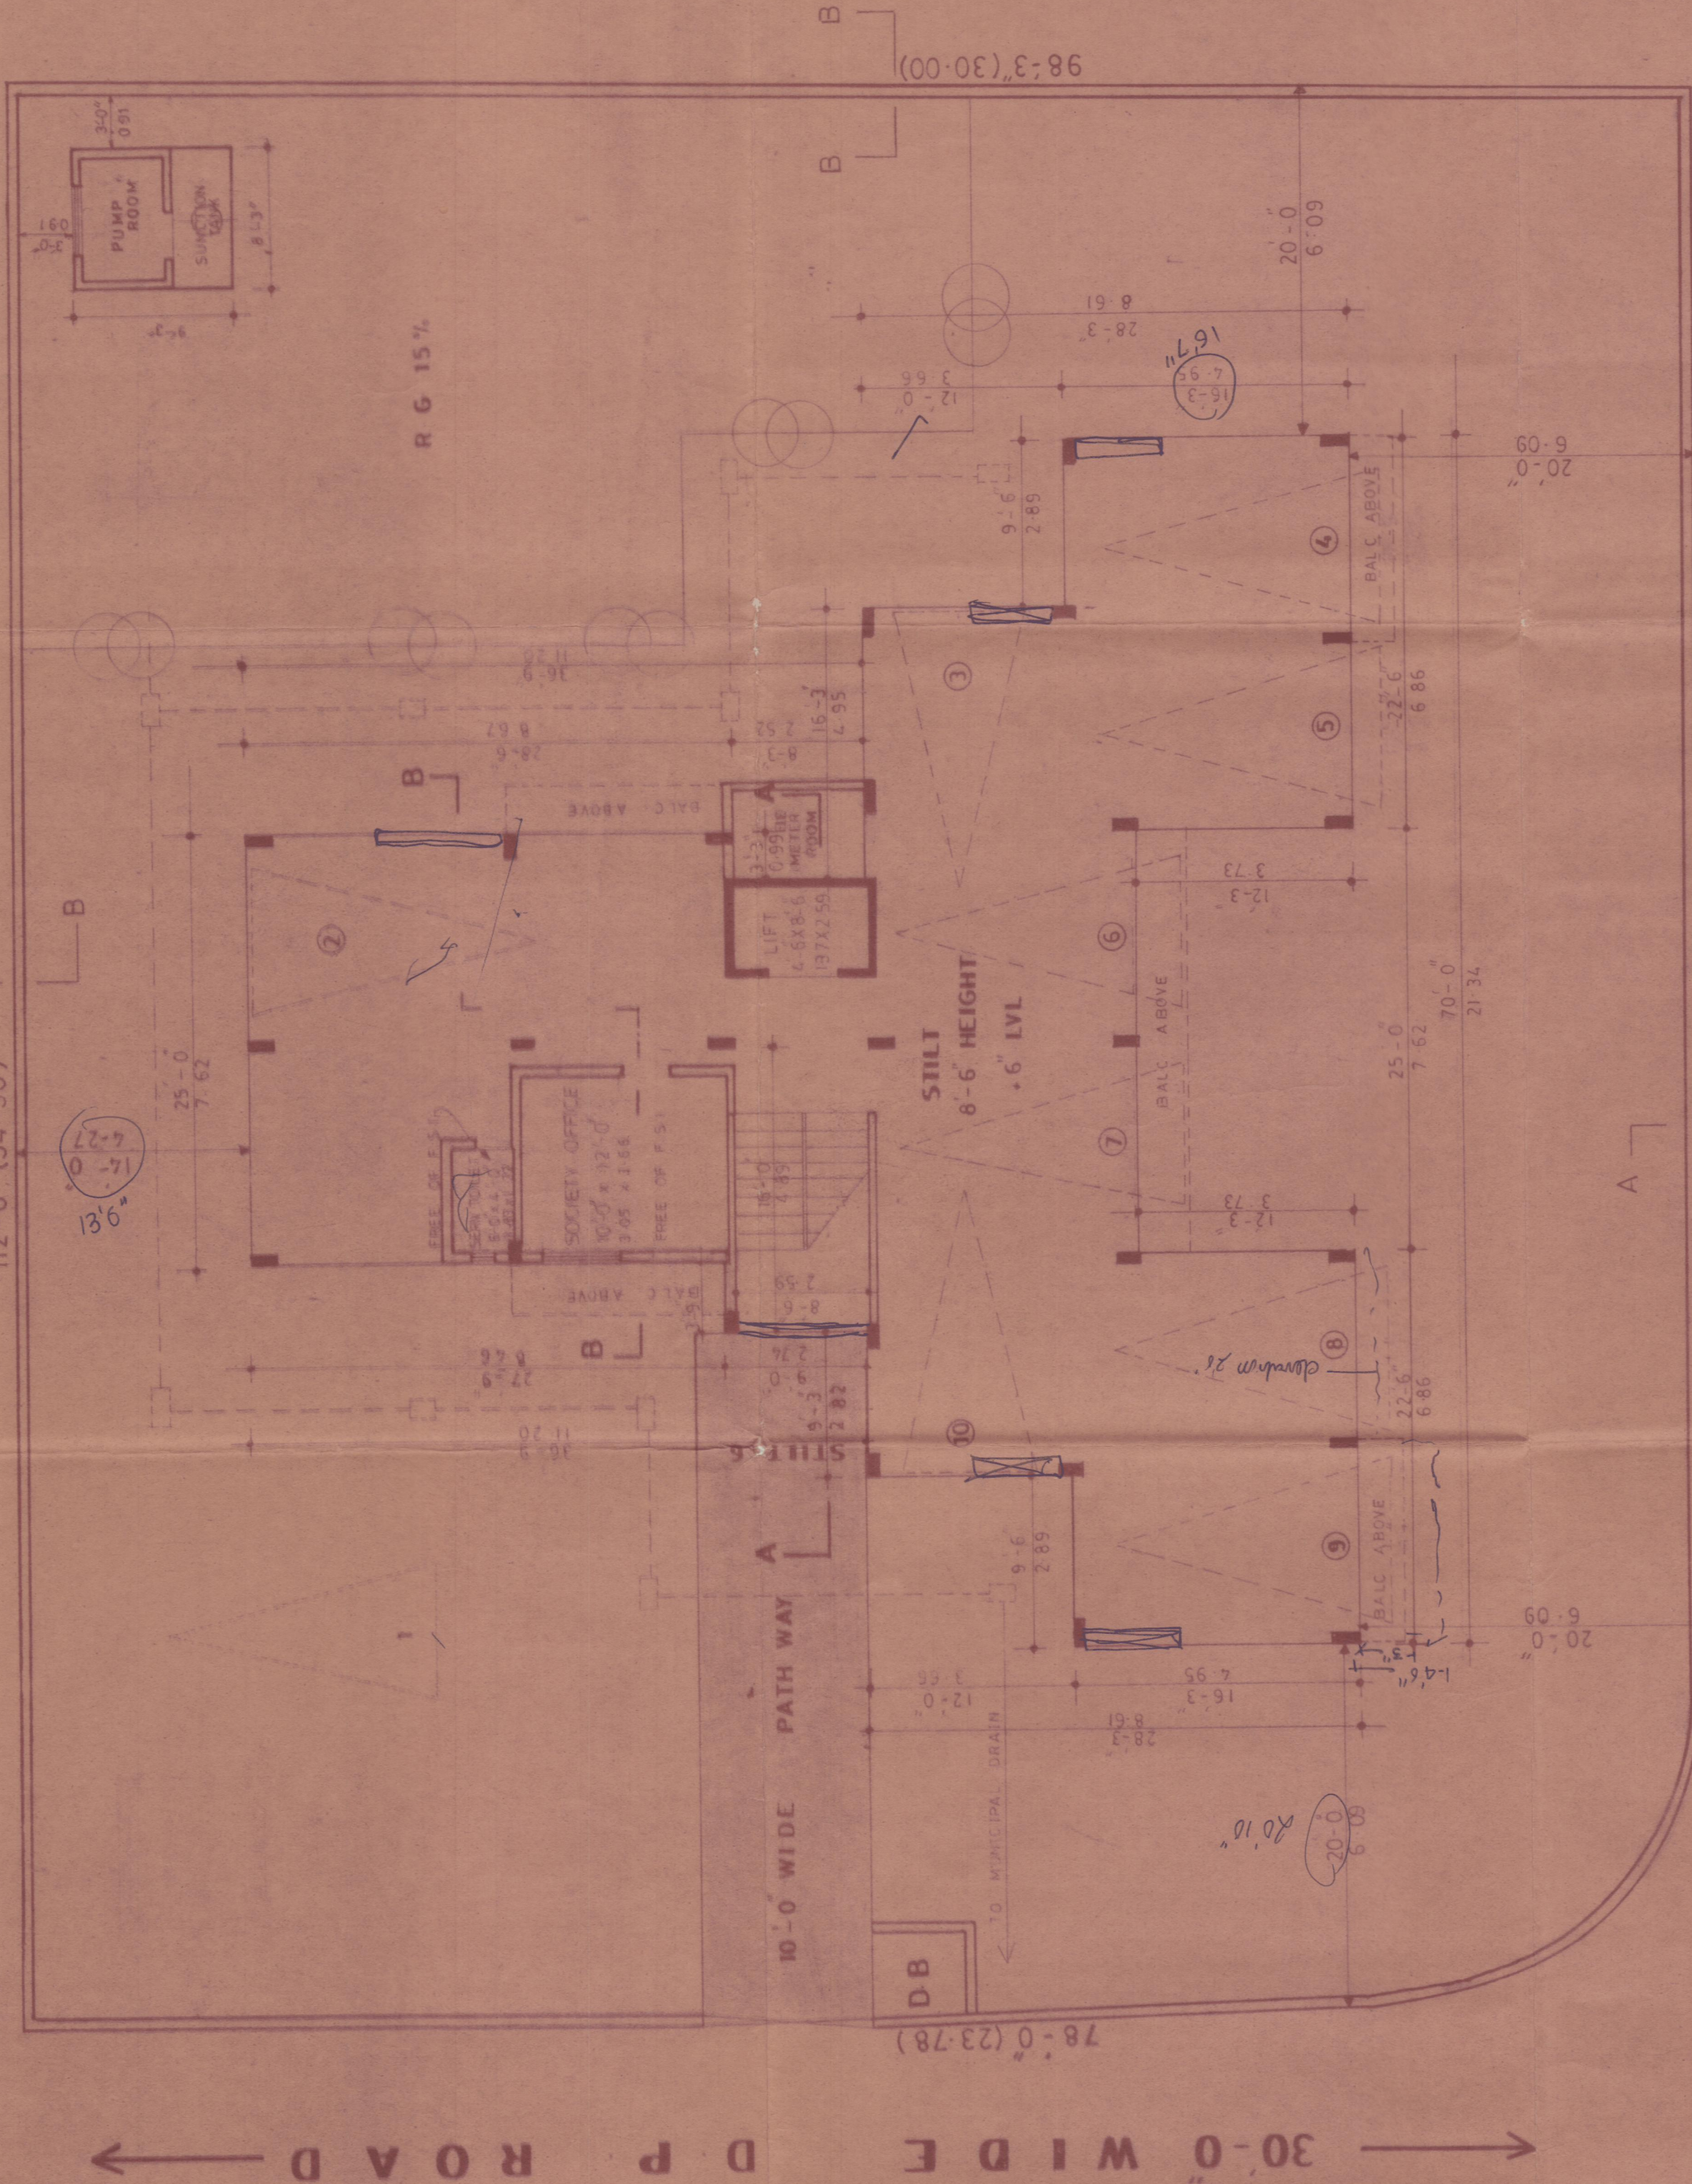

GROUND FLOOR PLAN